


# 서울 돈화문 국악당 조명회로도

## Seoul Donhwamun Traditional Theater Circuit Plan

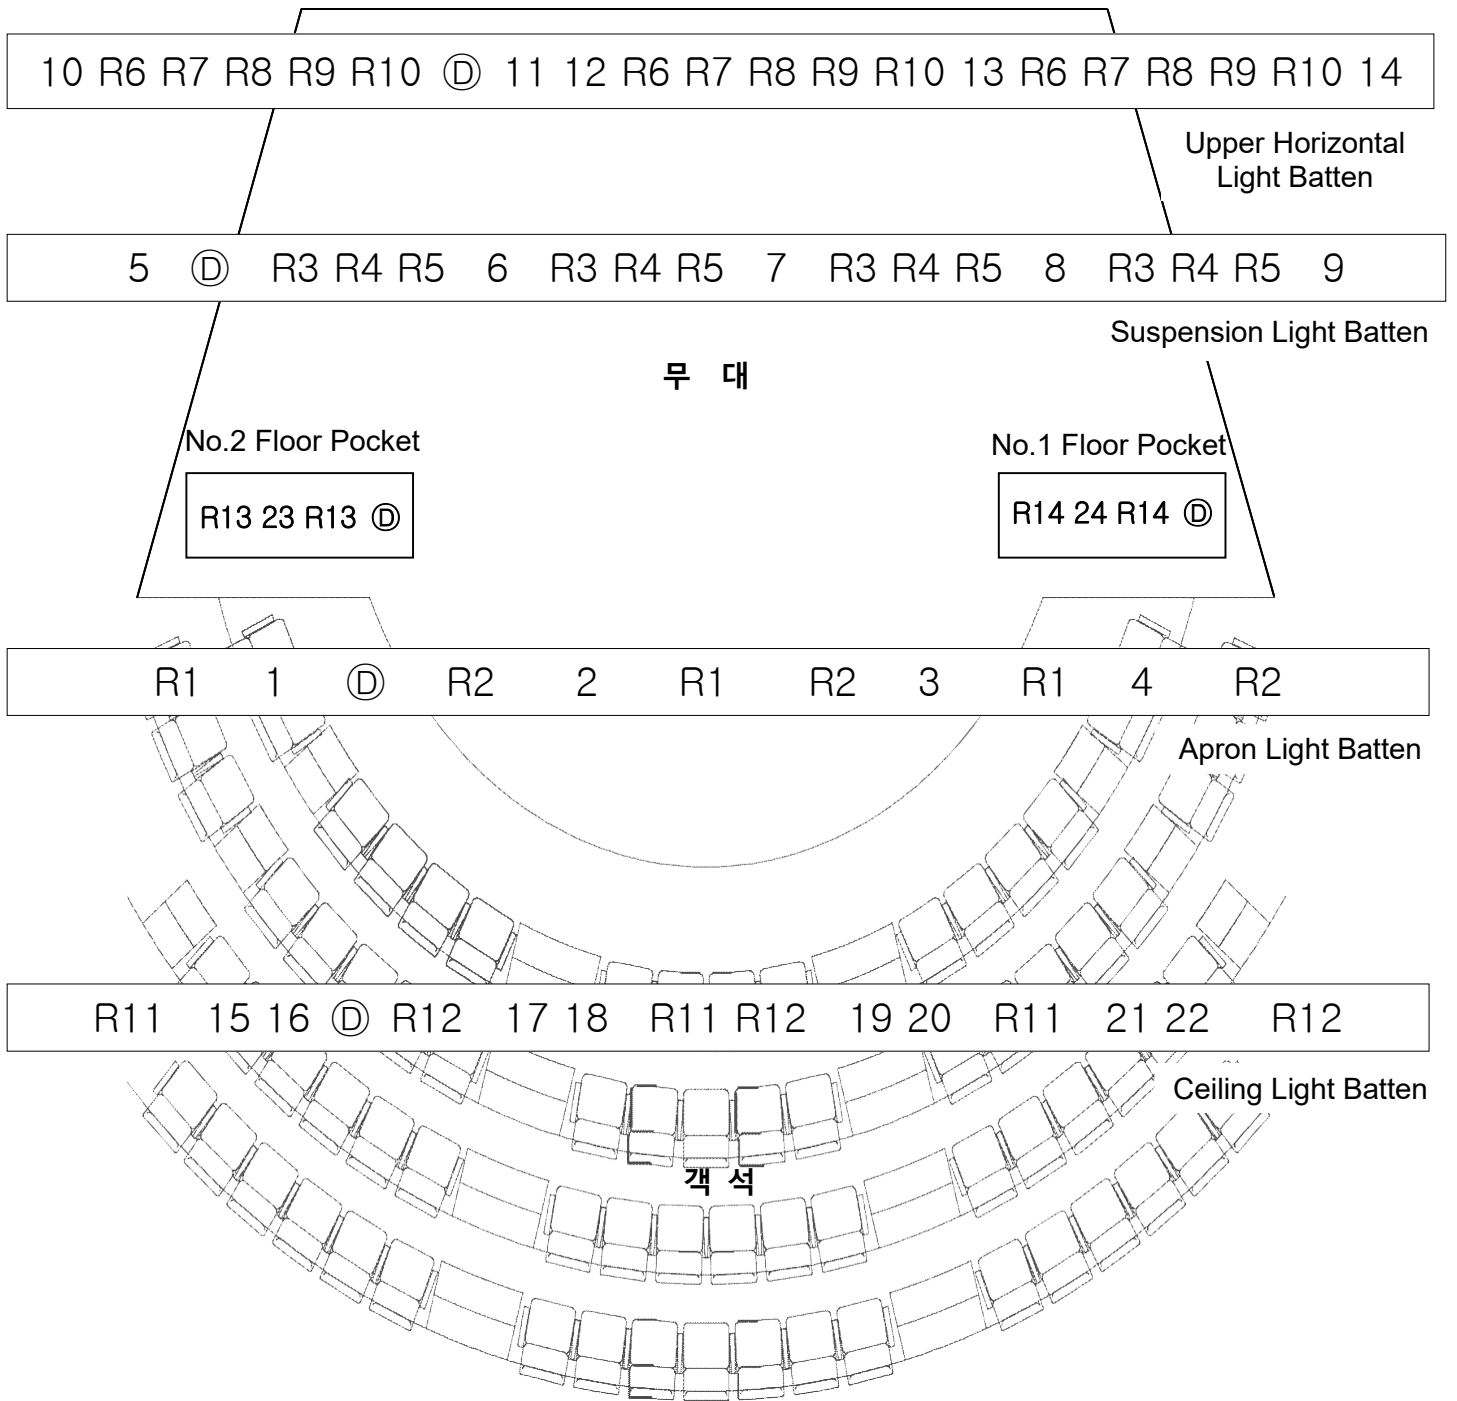

Stage work light  
: ch 506 ~ 508

House light  
: ch 509 ~ 511

회로도 정격 용량

- DIMMER : 3kw

- DIRECT : 5kw

SYMBOL	NAME
1	DIMMER
R1	REMOTE DIRECT
Ⓧ	DMX PORT (5pin - female)